


GATE PLAN

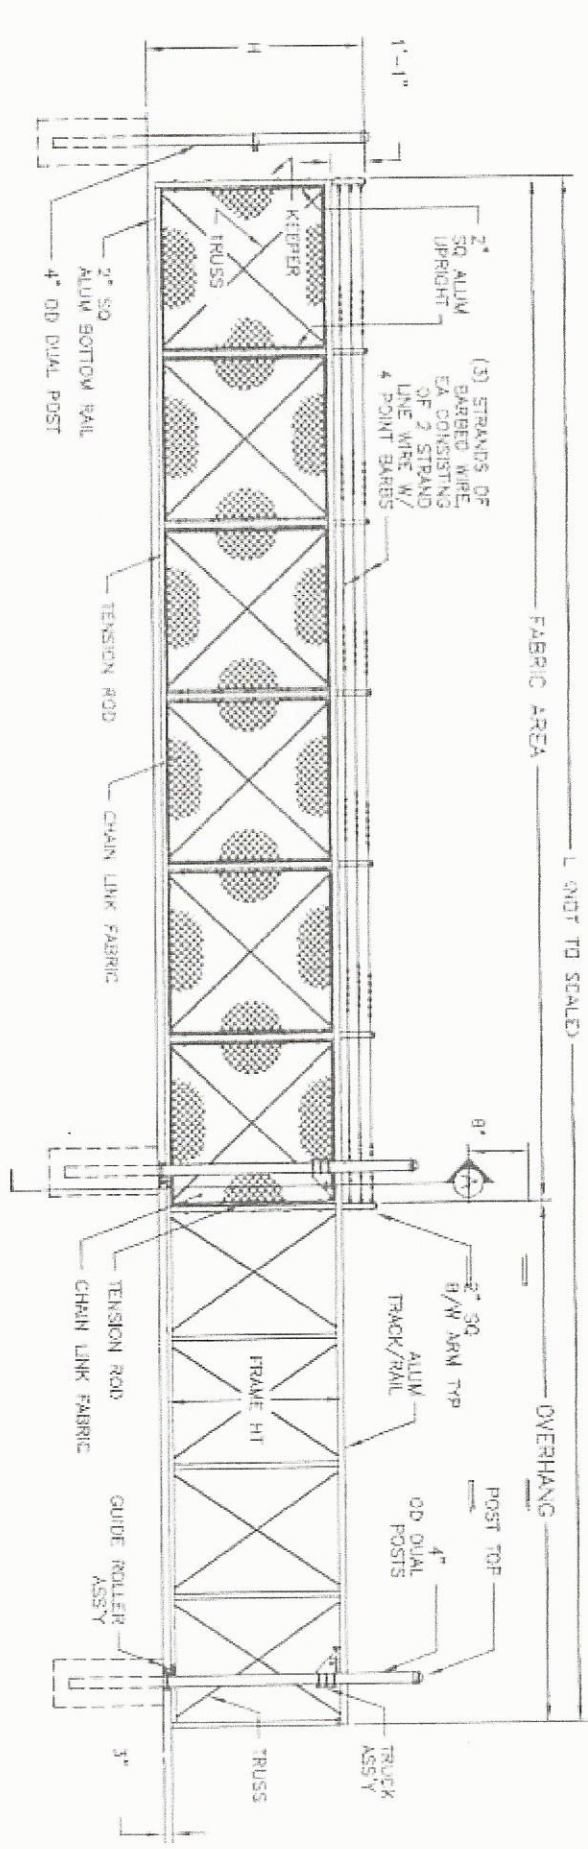

GATE ELEVATION - (6) BAYS SHOWN

SEE SHEET #2 FOR DIM'S, DETAILS & SECTIONS

NOTES:

1. FOOTING W/IN DIM'S TO BE 48" X 18" X 42" DEEP.

NOM HEIGHT (H)
7'-0" (8'-1")
8'-0" (7'-1")
9'-0" (9'-1")
OPENING
4'-1"-0" THROUGH 8'-0"

International Gate Devices

BOX CANTILEVERED SLIDING GATE

BY: TPA  
DATE: 8-21-02

DWG: BOX FRAME  
LAYER: 1 SHEET 1

INCLUDE NOTE W/ RABBIT W/IDE